
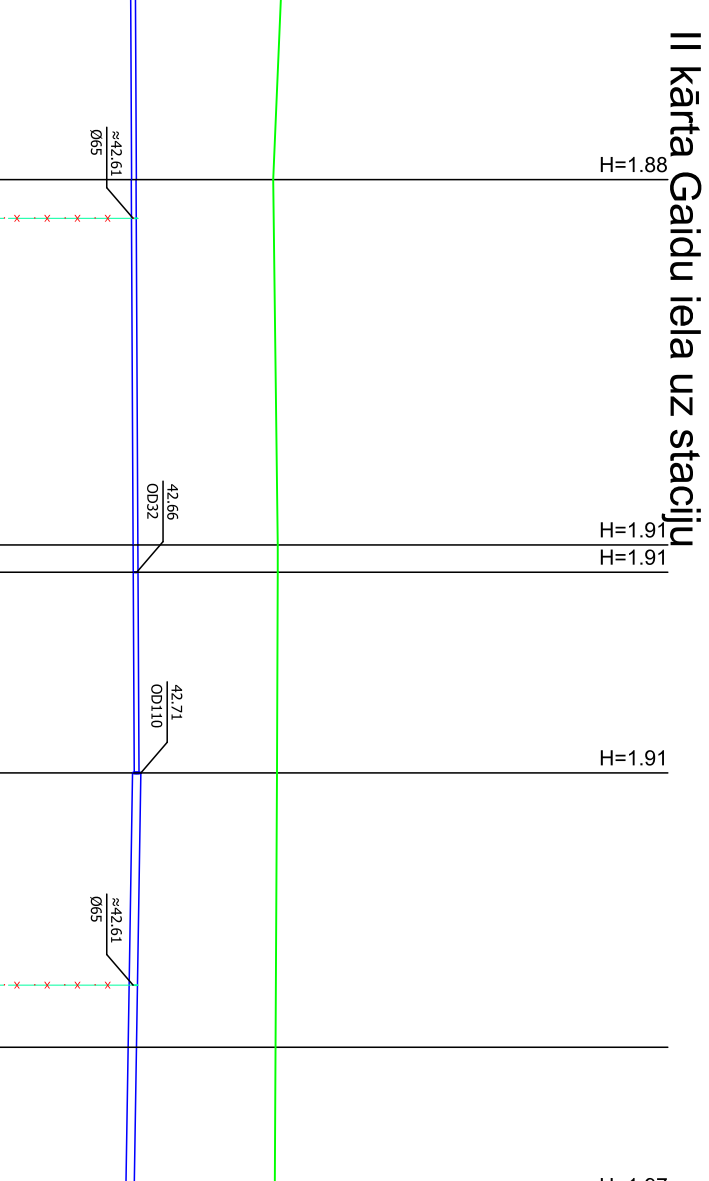
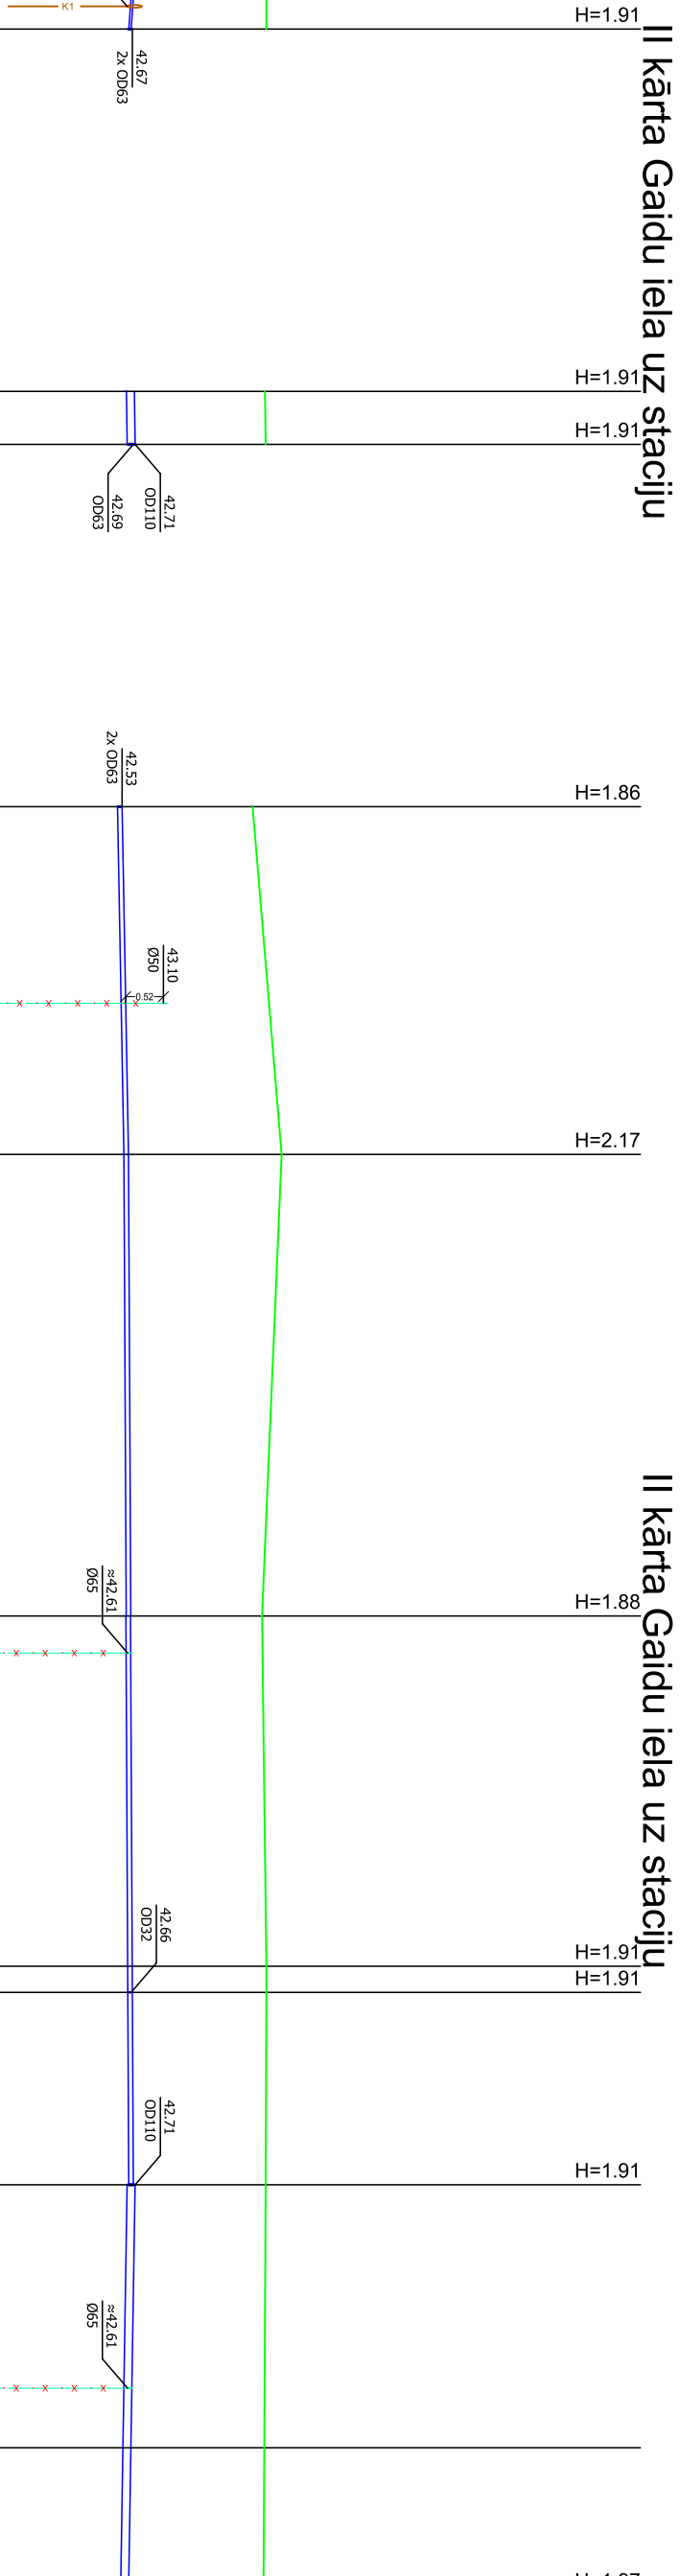
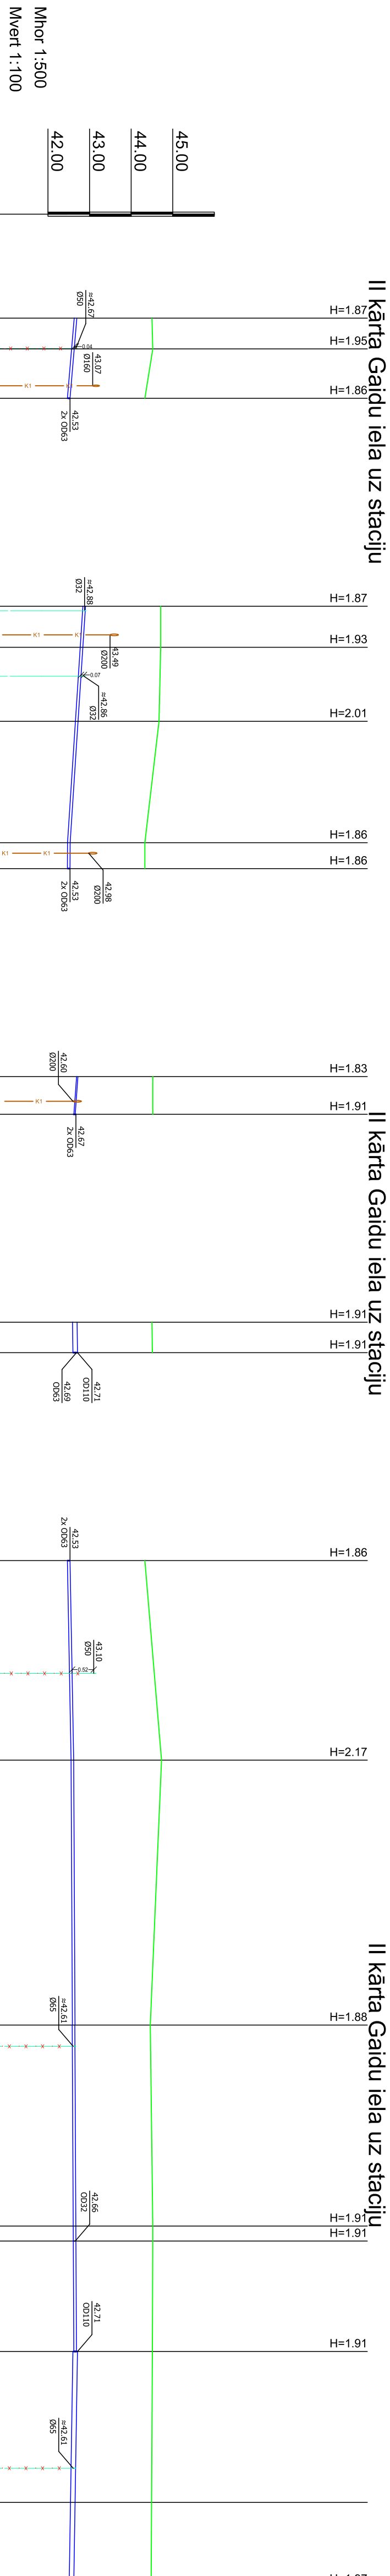


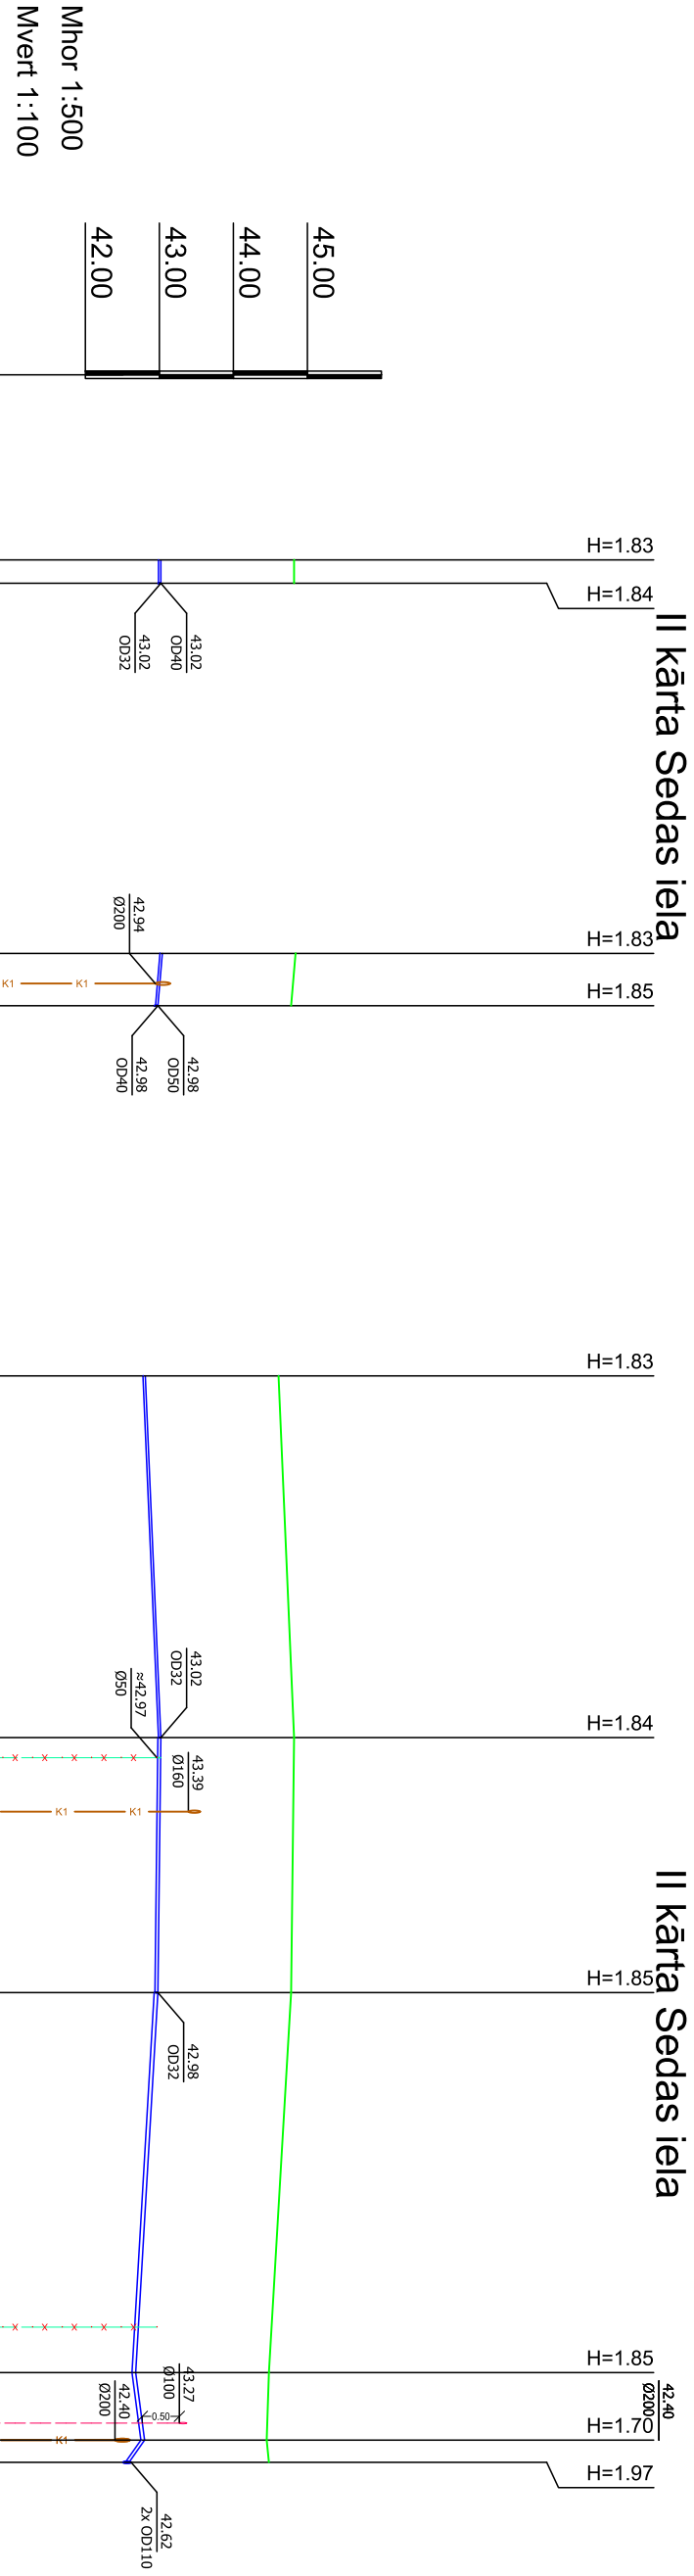

AKAS APZĪMĒJUMS/NR	U1-248	U1-246	U1-249	U1-247	U1-245	U1-244 U1-243
ESOŠAS ZEMES VIRŠAS ATZĪMĒ (m)	44.82 U1-247	44.84 U1-245	44.61	44.82	44.78	44.85 U1-245
PROJEKTĒJAMĀ ZEMES VIRŠAS ATZĪMĒ (m)	44.82 44.82	44.84 44.78	44.61 44.78	44.82 44.78	44.78	44.85 44.78
CAURULES VIRŠAS ATZĪMĒ (m)	43.02 43.02	43.04 42.98	42.81	43.02	42.98	42.68 42.80 42.59
CAURULES IEBŪVES DZĪLUMS	1.83 1.83	1.83 1.83	1.83	1.83	1.84	1.85 1.70 1.35
SLĀPUMS	0.0000	0.0170	0.0086	0.0023	0.0117	0.0000 0.0023
CAURULES MATERIĀLS DIAMĒTRS UN GARUMS	PE 100-RC OD32 - 1.6m	PE 100-RC OD32 - 3.5m	PE 100-RC OD32 - 24.4m	PE 100-RC OD40 - 17.2m	PE 100-RC OD50 - 31.7m	
PAMATNES SAGATAVOŠANA	Esošas grunts pabeigums max frācija 16mm		Esošas grunts pabeigums max frācija 16mm		Esošas grunts pabeigums max frācija 16mm	
ATTĀLUMS STARP AKAM (m)	1.6	3.5	24.4	17.2	25.7	4.6 1.5
IZTAISNOTĀS TRASES PLĀNS						

	U1-260/2	U1-259/1	U1-259/6	U1-259/5	U1-259/4	U1-259/3	U1-259/1	U1-256	U1-255	UH-12	U1-250	U1-259/1	U1-259	U1-258	U1-257	U1-255	U1-250	U1-250/2
AKAS APZĪMĒJUMS/NR	U1-260/2	U1-259/1	U1-259/6	U1-259/5	U1-259/4	U1-259/3	U1-259/1	U1-256	U1-255	UH-12	U1-250	U1-259/1	U1-259	U1-258	U1-257	U1-255	U1-250	U1-250/2
ESĒŠAS ZEMES VIRŠAS ATZĪME (m)	44.50	44.33	44.71	44.71	44.67	44.33	44.33	44.52	44.52	44.50	44.51	44.33	44.73	44.46	44.52	44.52	44.51	44.50
PROJEKĶĀMĀ ZEMES VIRŠAS ATZĪME (m)	44.50	44.52	44.71	44.71	44.67	44.33	44.33	44.52	44.52	44.50	44.51	44.33	44.73	44.46	44.52	44.52	44.51	44.50
CAURULES VIRŠAS ATZĪME (m)	42.69	42.63	42.90	42.84	42.72	42.53	42.53	42.72	42.66	42.70	42.71	42.53	42.82	42.65	42.67	42.67	42.69	42.69
CAURULES IEBŪVES DZĪLUMS	1.87	1.95	1.87	1.93	2.01	1.86	1.86	1.83	1.90	1.91	1.91	1.86	2.17	1.87	1.91	1.91	1.89	1.91
SLIPUMS	0.0770					0.0730	0.0070	0.0743		0.0027		0.0057	0.0070				0.005	
CAURULES MATERIĀLS	PE100-RC OD83 - 9.6m		28.4			3.1		4.5		3.7			24.0				71.1/28.3	
DIAMETRS UN GARUMS	PE100-RC OD83 - 9.6m		PE100-RC OD83 - 31.5m			PE100-RC OD82 - 4.5m		PE100-RC OD82 - 4.5m		PE100-RC OD110 - 3.7m			PE100-RC OD83 - 86.1m			PE100-RC OD110 - 28.3m		
PAMATNES SĀGĀVĀPOŠĀNA		Esas gūnis pabeigums maks frakcija 16mm				Esas gūnis pabeigums maks frakcija 16mm				Esas gūnis pabeigums maks frakcija 16mm			Bezdrabainā mīdole					
ATTĀLUMS STARP AKM (m)	3.7	5.9	4.9	8.9	14.6	3.1		4.5		3.7		24.0	31.8	24.2	1.8	13.3	28.3	
IZTAISNOTĀS FRĀSES PLĀNS																		

[illegible]